


YERALTİ MƏRTƏBƏ



- GENERAL NOTES:**
1. THIS DRAWING IS THE COPYRIGHT OF WS ATKINS & PARTNERS OVERSEAS (OFFICE) AND MUST NOT BE RETAINED, COPIED OR USED WITHOUT THE ABOVE CONSULTANT'S AUTHORITY.
 2. DO NOT SCALE FROM THE DRAWINGS.
 3. ALL DIMENSIONS ARE IN MILLIMETERS AND LEVELS IN METERS UNLESS NOTED OTHERWISE. ALL DIMENSIONS TO BE VERIFIED ON SITE & APPROVED BY THE ENGINEER.
 4. THIS DRAWING SHOULD BE READ IN CONJUNCTION WITH OTHER RELEVANT ARCHITECTURAL, STRUCTURAL, MECHANICAL, ELECTRICAL AND CIVIL DRAWINGS AND ALL RELEVANT SECTIONS OF THE SPECIFICATIONS.

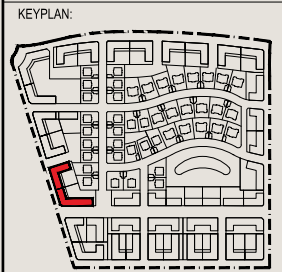

Yeraltı mərtəbə

- Parking
- Ticarət obyektlərinin zirzəmi hissəsi

Project:
TYPICAL BUILDING
 WHITE CITY - BAKU - AZERBAIJAN
 PLOT GH 12 & 13


Client:
Park Çinar
 DEVELOPMENT COMPANY

Consultant:
WS Atkins & Partners Overseas
 OFFICE ADDRESS: TELEPHONE: 04-46659300
 FAX: 04-46659301
 EMAIL: atkinshoj@emirates.net.ae

Drawing title:
PLOT GH 12 & 13
BASEMENT FLOOR PLAN

Original Scale	Drawn	Checked	Authorized	Size
1:200	AS	JW	ATA	A1

Drawing Number	Rev
5083407/A/G/12/1001	B

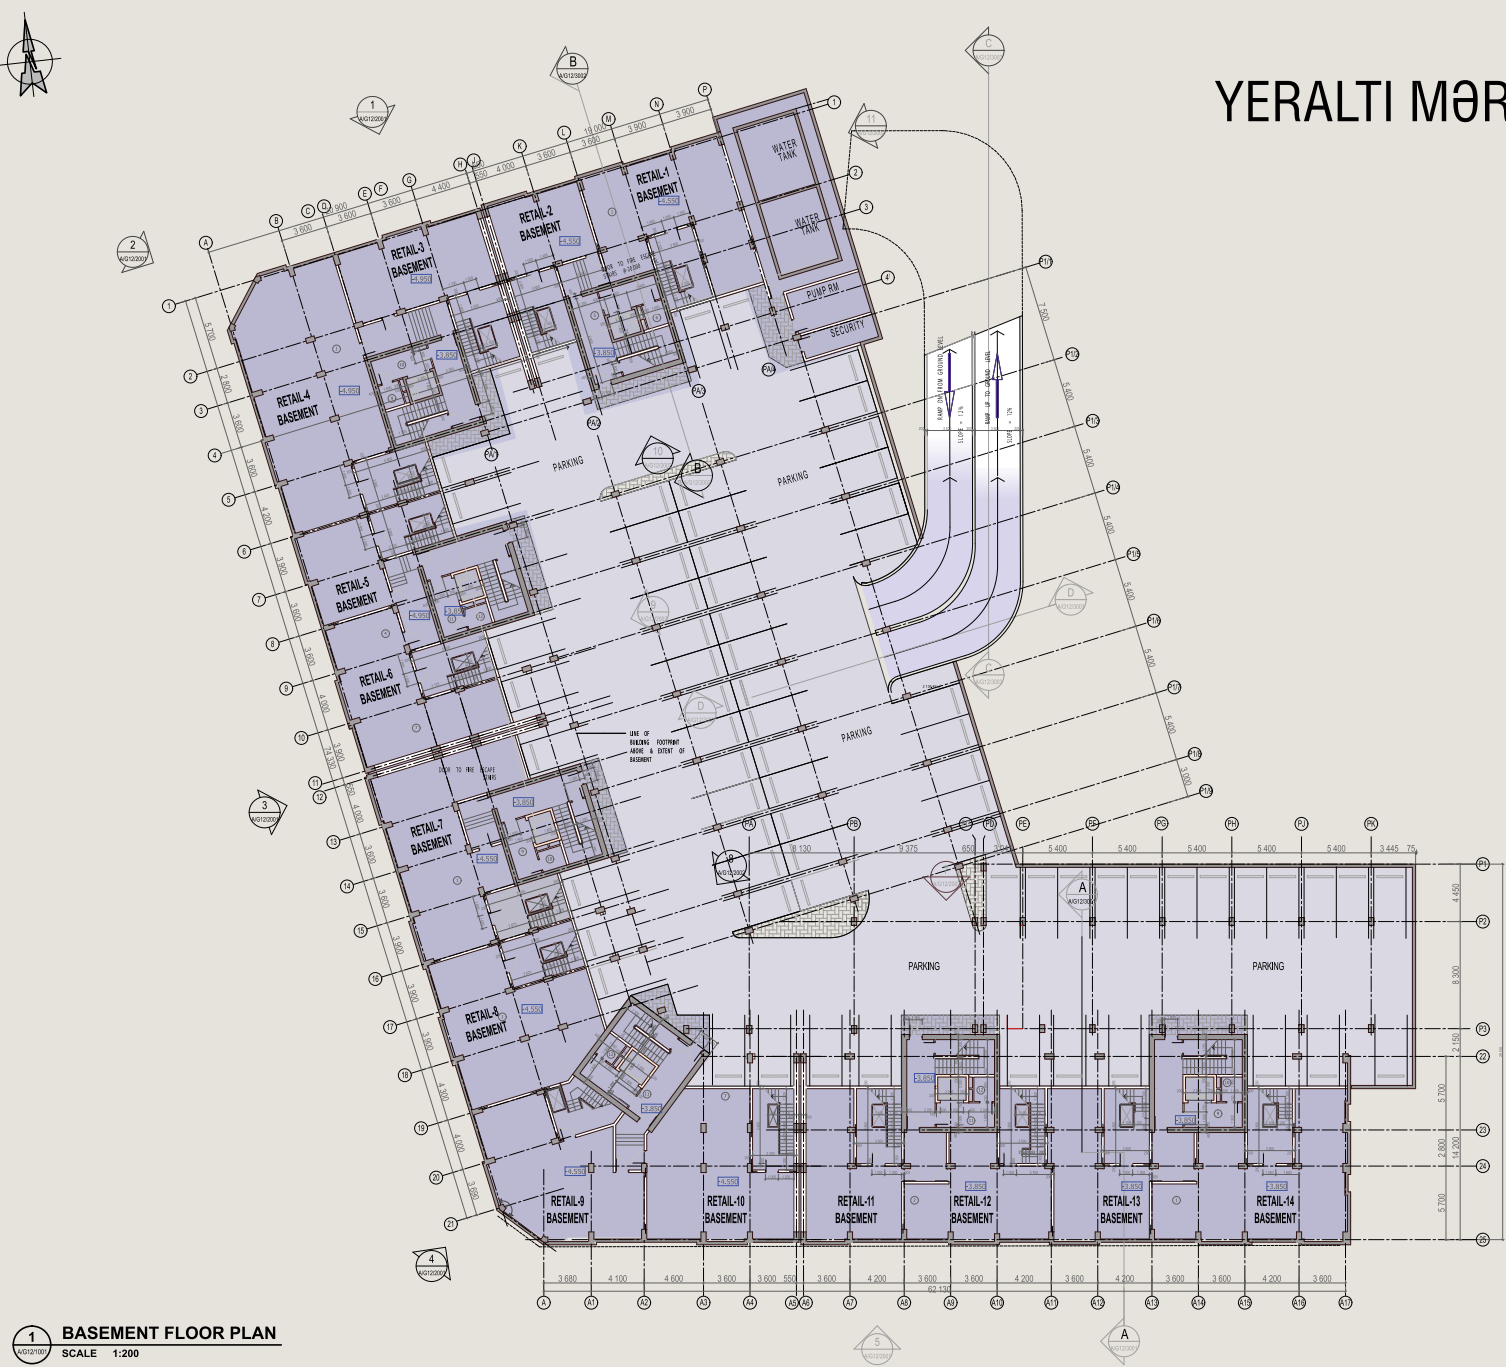

1 BASEMENT FLOOR PLAN
 SCALE 1:200